

Arlington Animal Services Center
Astra Glaze - unit counts

9/4/2007
R1

| Block Name | Color/Type | Count |
|--------------------------------------|-------------------------|--------------|
| 2CJOL8 | AG Ivory | 115 |
| 2CJOR8 | AG Ivory | 117 |
| 2CO8 | AG Ivory | 1848 |
| 2CP8 | AG Ivory | 784 |
| 2JO DA1 | AG Ivory | 1918 |
| 2JP8 | AG Ivory | 1176 |
| 4CJOL8 | AG Ivory | 3 |
| 4CJOR8 | AG Ivory | 1 |
| 4CO8 | AG Ivory | 24 |
| 4JO DA1 | AG Ivory | 22 |
| 4S DA1 | AG Ivory | 52 |
| 4S8 | AG Ivory | 12 |
| 4ST DA1 DA1 | AG Ivory | 2204 |
| 4ST8 | AG Ivory | 966 |
| 6JP8 | AG Ivory | 7 |
| 6JPTX8 X=2 | AG Ivory | 2 |
| 6S DA1 | AG Ivory | 4157 |
| 6S8 | AG Ivory | 591 |
| 6ST DA1 DA1 | AG Ivory | 94 |
| 6ST8 | AG Ivory | 8 |
| 6UCP DA1 | AG Ivory | 295 |
| 6X X=8 | AG Ivory | 14 |
| AG Ivory Total | | 14410 |
| 4S DA1 | AG Safari Beige | 86 |
| 4S8 | AG Safari Beige | 30 |
| 4ST DA1 DA1 | AG Safari Beige | 50 |
| 4ST8 | AG Safari Beige | 2 |
| 6JP8 | AG Safari Beige | 17 |
| 6S DA1 | AG Safari Beige | 82 |
| 6S8 | AG Safari Beige | 27 |
| AG Safari Beige Total | | 294 |
| 4ST DA1 DA1 | AG Safari Beige - Ivory | 78 |
| 6ST DA1 DA1 | AG Safari Beige - Ivory | 180 |
| AG Safari Beige - Ivory Total | | 258 |
| Grand Total | | 14962 |

GLAZE LEGEND

CODE: (FIELD 1) (FIELD 2) (FIELD 3) (FIELD 4) (FIELD 5) (FIELD 6)
 0 1 2 3 4 5 6 7 8 9 A B C D E F G H I J K L M N O P Q R S T U V W X Y Z

FIELD 1
 8" DENOTES UNIT THICKNESS
 (1,2,4,6,8,10,12 POSSIBLE DIGITS)

FIELD 2
 845 "4" DENOTES NON-STANDARD UNIT HEIGHT
 (4" HIGH)
 FIELD 2 OMITTED FOR STANDARD 8" HEIGHT.

FIELD 3
 8S "S" DENOTES SINGLE GLAZE FACE
 8C "C" DENOTES COVE BASE
 8J "J" DENOTES UNIT IS A CORNER (JAMB)
 WITH GLAZED END
 8U "U" DENOTES SOLID BOTTOM BOND BEAM
 8C "C" DENOTES UNIT IS A CAP WITH ONE
 GLAZED SIDE
 8CC "CC" DENOTES UNIT IS A CAP WITH BOTH
 SIDES GLAZED
 8V "V" INDICATES UNIT IS INSTALLED
 VERTICALLY
 8X "X" INDICATES PARTIALLY GLAZED FACE
 8A "A" DENOTES SPECIAL BULLNOSE FILL UNIT
 8T "T" DENOTES TWO OPPOSITE FACES
 GLAZED
 8GJ "GJ" DENOTES UNITS IS A COVE BASE
 CORNER
 8SA "SA" DENOTES SINGLE GLAZE FACE ACOUSTIC
 UNIT
 OTHER FIELD 3 COMBINATIONS POSSIBLE (EX.
 VGCC, C, CJ, GT, JOTX, ETC.)

FIELD 4
 8JO "O" DENOTES BULLNOSE CORNER
 8JP "P" DENOTES SQUARE CORNER
 FIELD 4 OMITTED FOR UNITS WITH NO RETURN
 FACES

FIELD 5
 4S8 "8" DENOTES NON-STANDARD UNIT LENGTH
 (8" LONG)
 FIELD 5 OMITTED FOR STANDARD 16" LENGTH.

FIELD 6
 8AL "L" INDICATES UNIT IS LEFT HANDED
 8AR "R" INDICATED UNIT IS RIGHT HANDED
 FIELD 6 OMITTED FOR UNITS WITH SUFFICIENT
 SYMMETRY

OTHER SPECIAL CODES POSSIBLE


FIELD INSTALLATION CODES (NON-FACTORY)
 8S* "*" INDICATES UNIT IS FIELD CUT TO FIT
 UNITS MAY ALSO BE DRAWN TO OVERLAP
 INDICATING A FIELD CUT

GENERAL NOTES:


- THE UNIT COUNTS SHOWN IN THE TABLE ARE EXACT. NO EXCESS MATERIAL HAS BEEN ADDED. BEFORE ORDERING, INSTALLER SHOULD ADD A PERCENTAGE TO ACCOUNT FOR BREAKAGE, HANDLING AND OTHER MINOR LOSSES.
- FIELD CUTTING REQUIRED WHERE ARCHITECTURAL DIMENSIONS INTERRUPT BOND PATTERN. THESE LOCATIONS SHOWN BY OVERLAPPING MASONRY UNITS. SIMILARLY, SMALL GAPS SHOWN IN DRAWINGS ARE TO BE FILLED WITH FIELD CUT MATERIAL.
- DRAWINGS SHOW TREYNATH ARCHITECTURAL UNITS ONLY. GRAY BLOCK AND OTHER MATERIALS NOT DRAWN.

All drawings and material take offs provided by CAD BLOX are intended to assist the installer with ordering and installing. They do not supersede any documents provided by the architect, engineer, or other designing parties. Information generated by CAD BLOX is based upon documents provided to CAD BLOX which may not be accurate or complete. Installer must verify all material locations, colors, sizes, and quantities before ordering. The accuracy of any order placed is the responsibility of the contracted installer.


1 PLAN VIEW
SCALE: 1/8" = 1' REF: 2.1

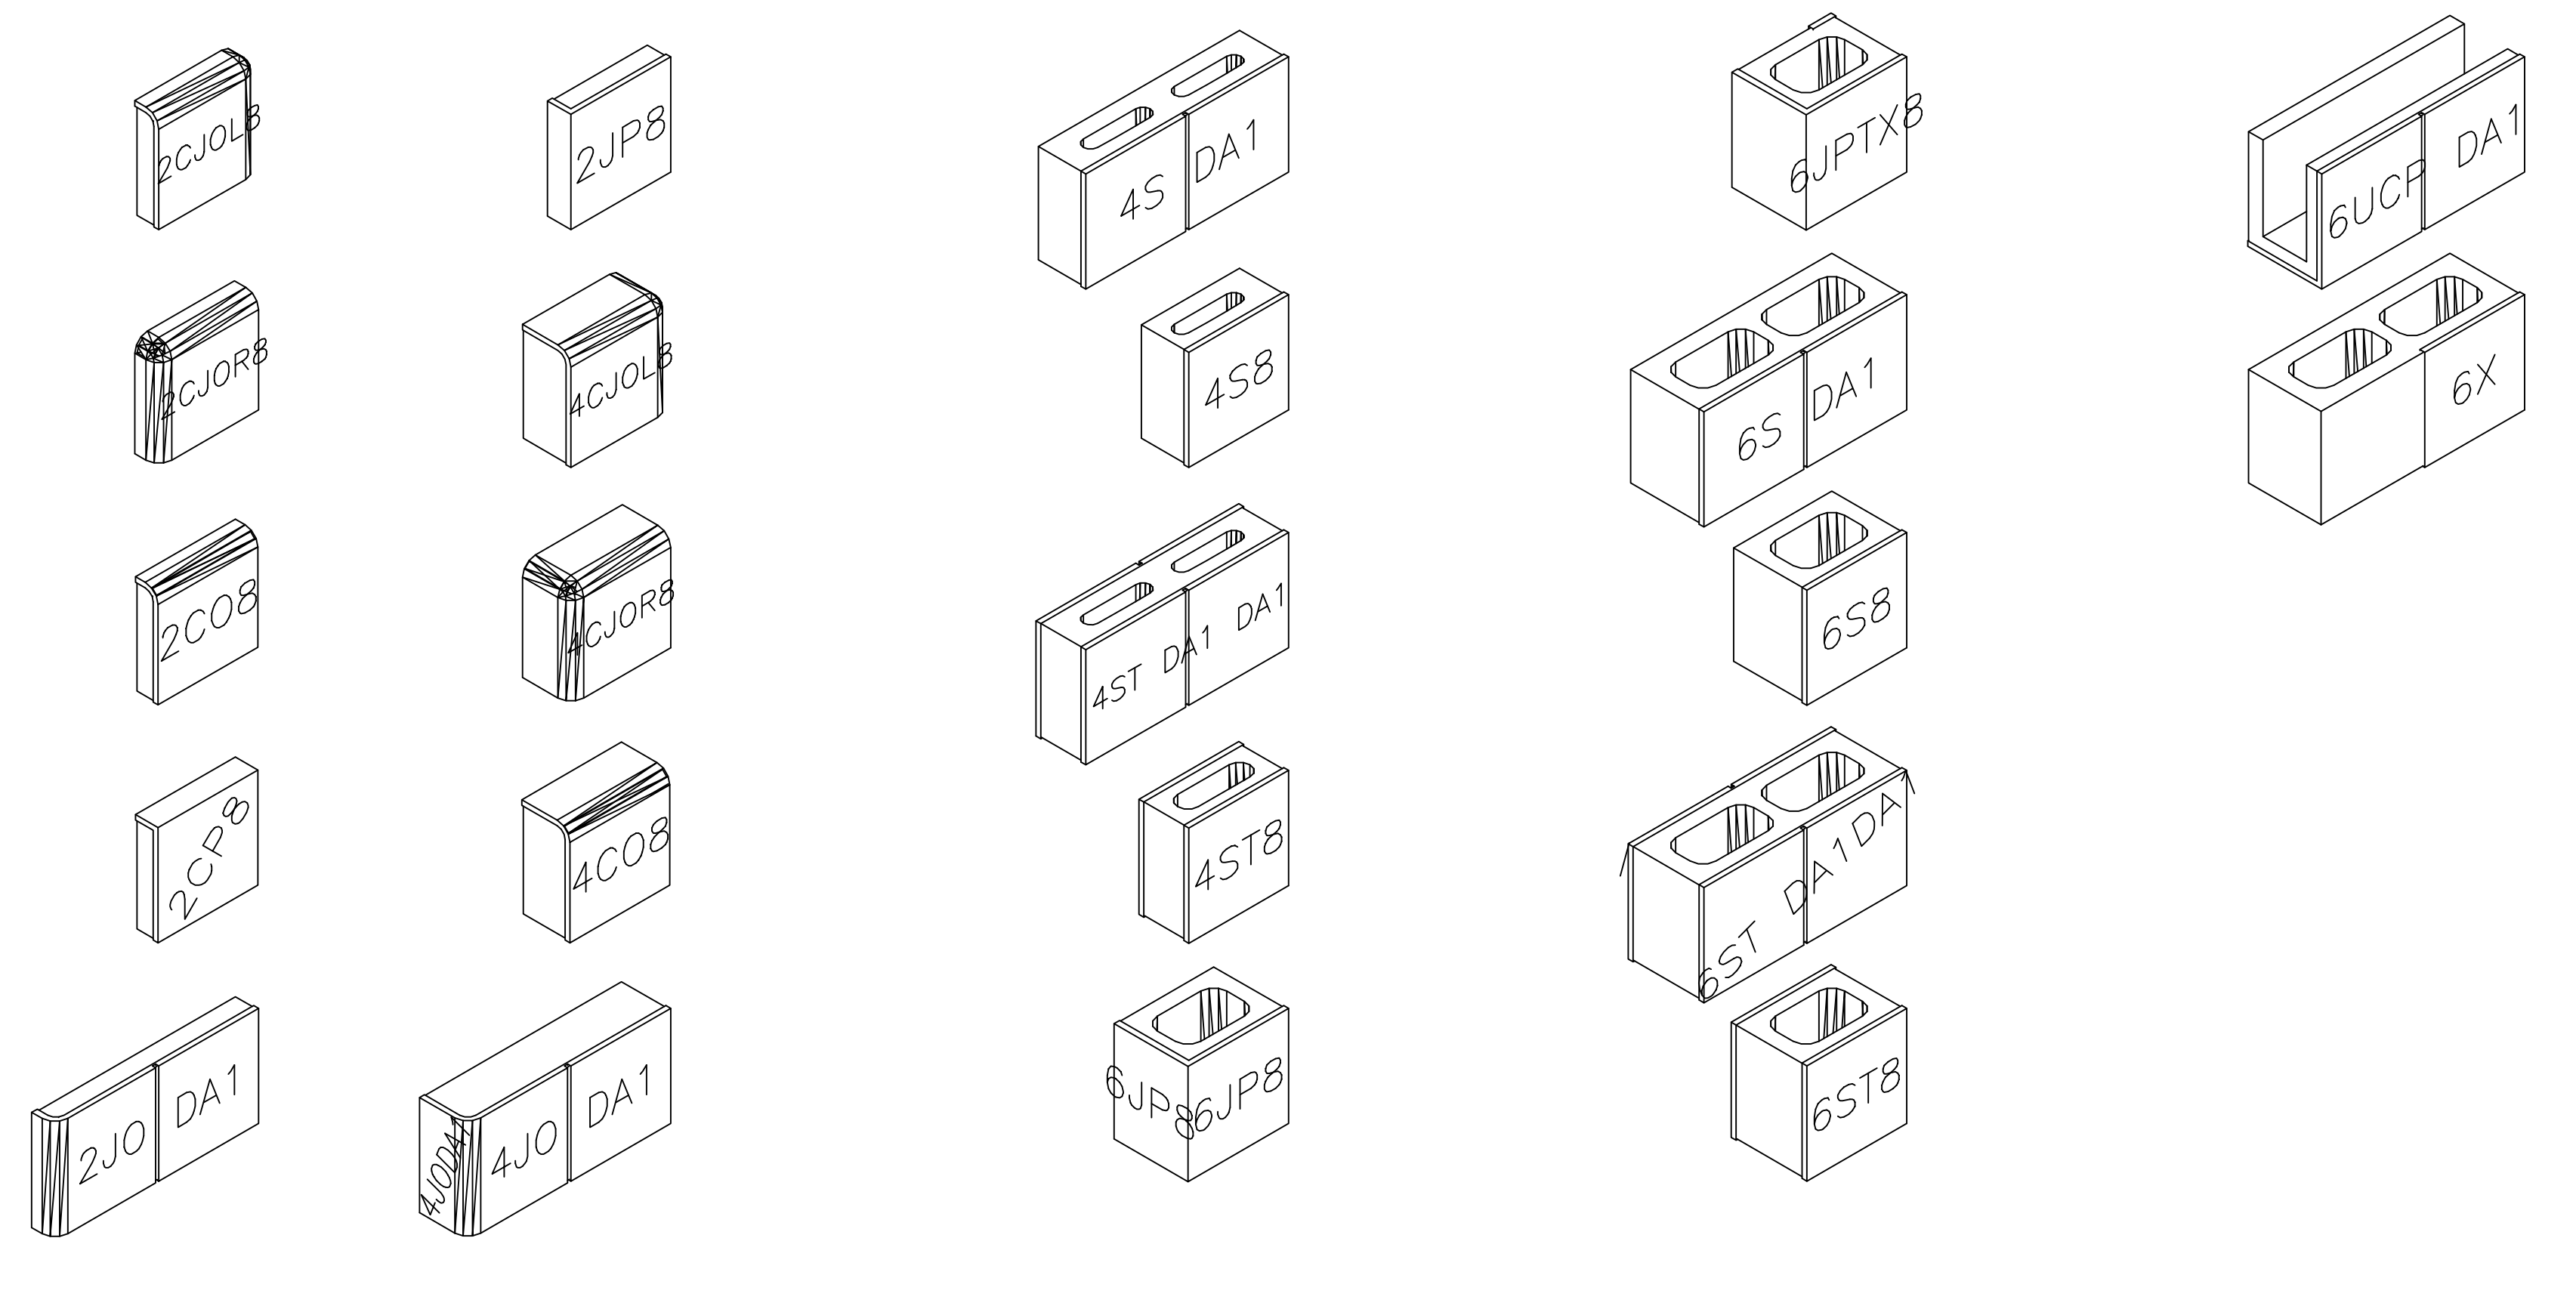


2 UNIT ISOMETRICS
SCALE: NONE REF:

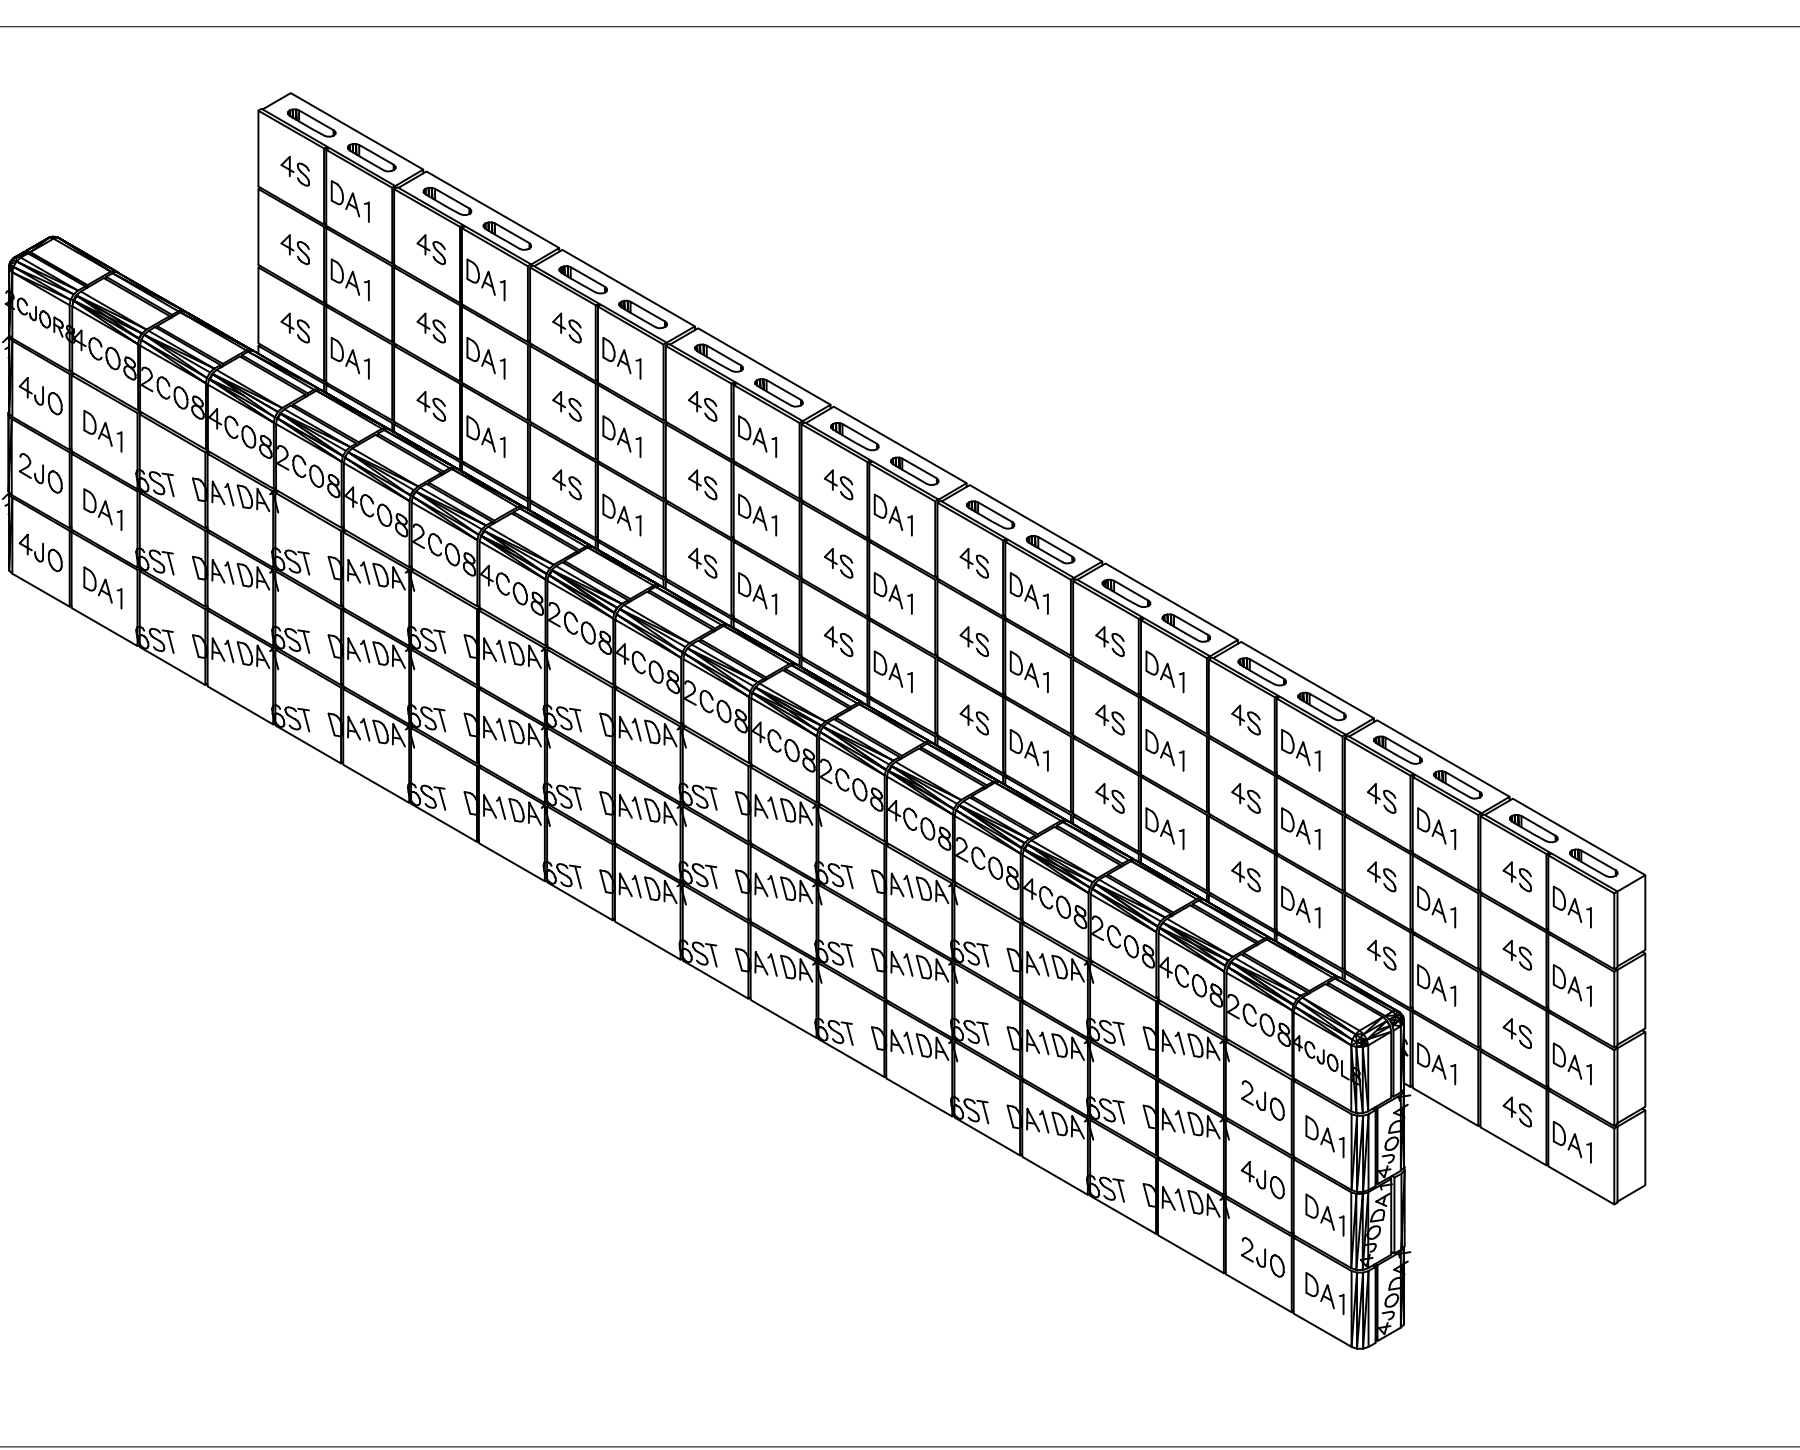

3 WALL DETAIL
SCALE: NONE REF:

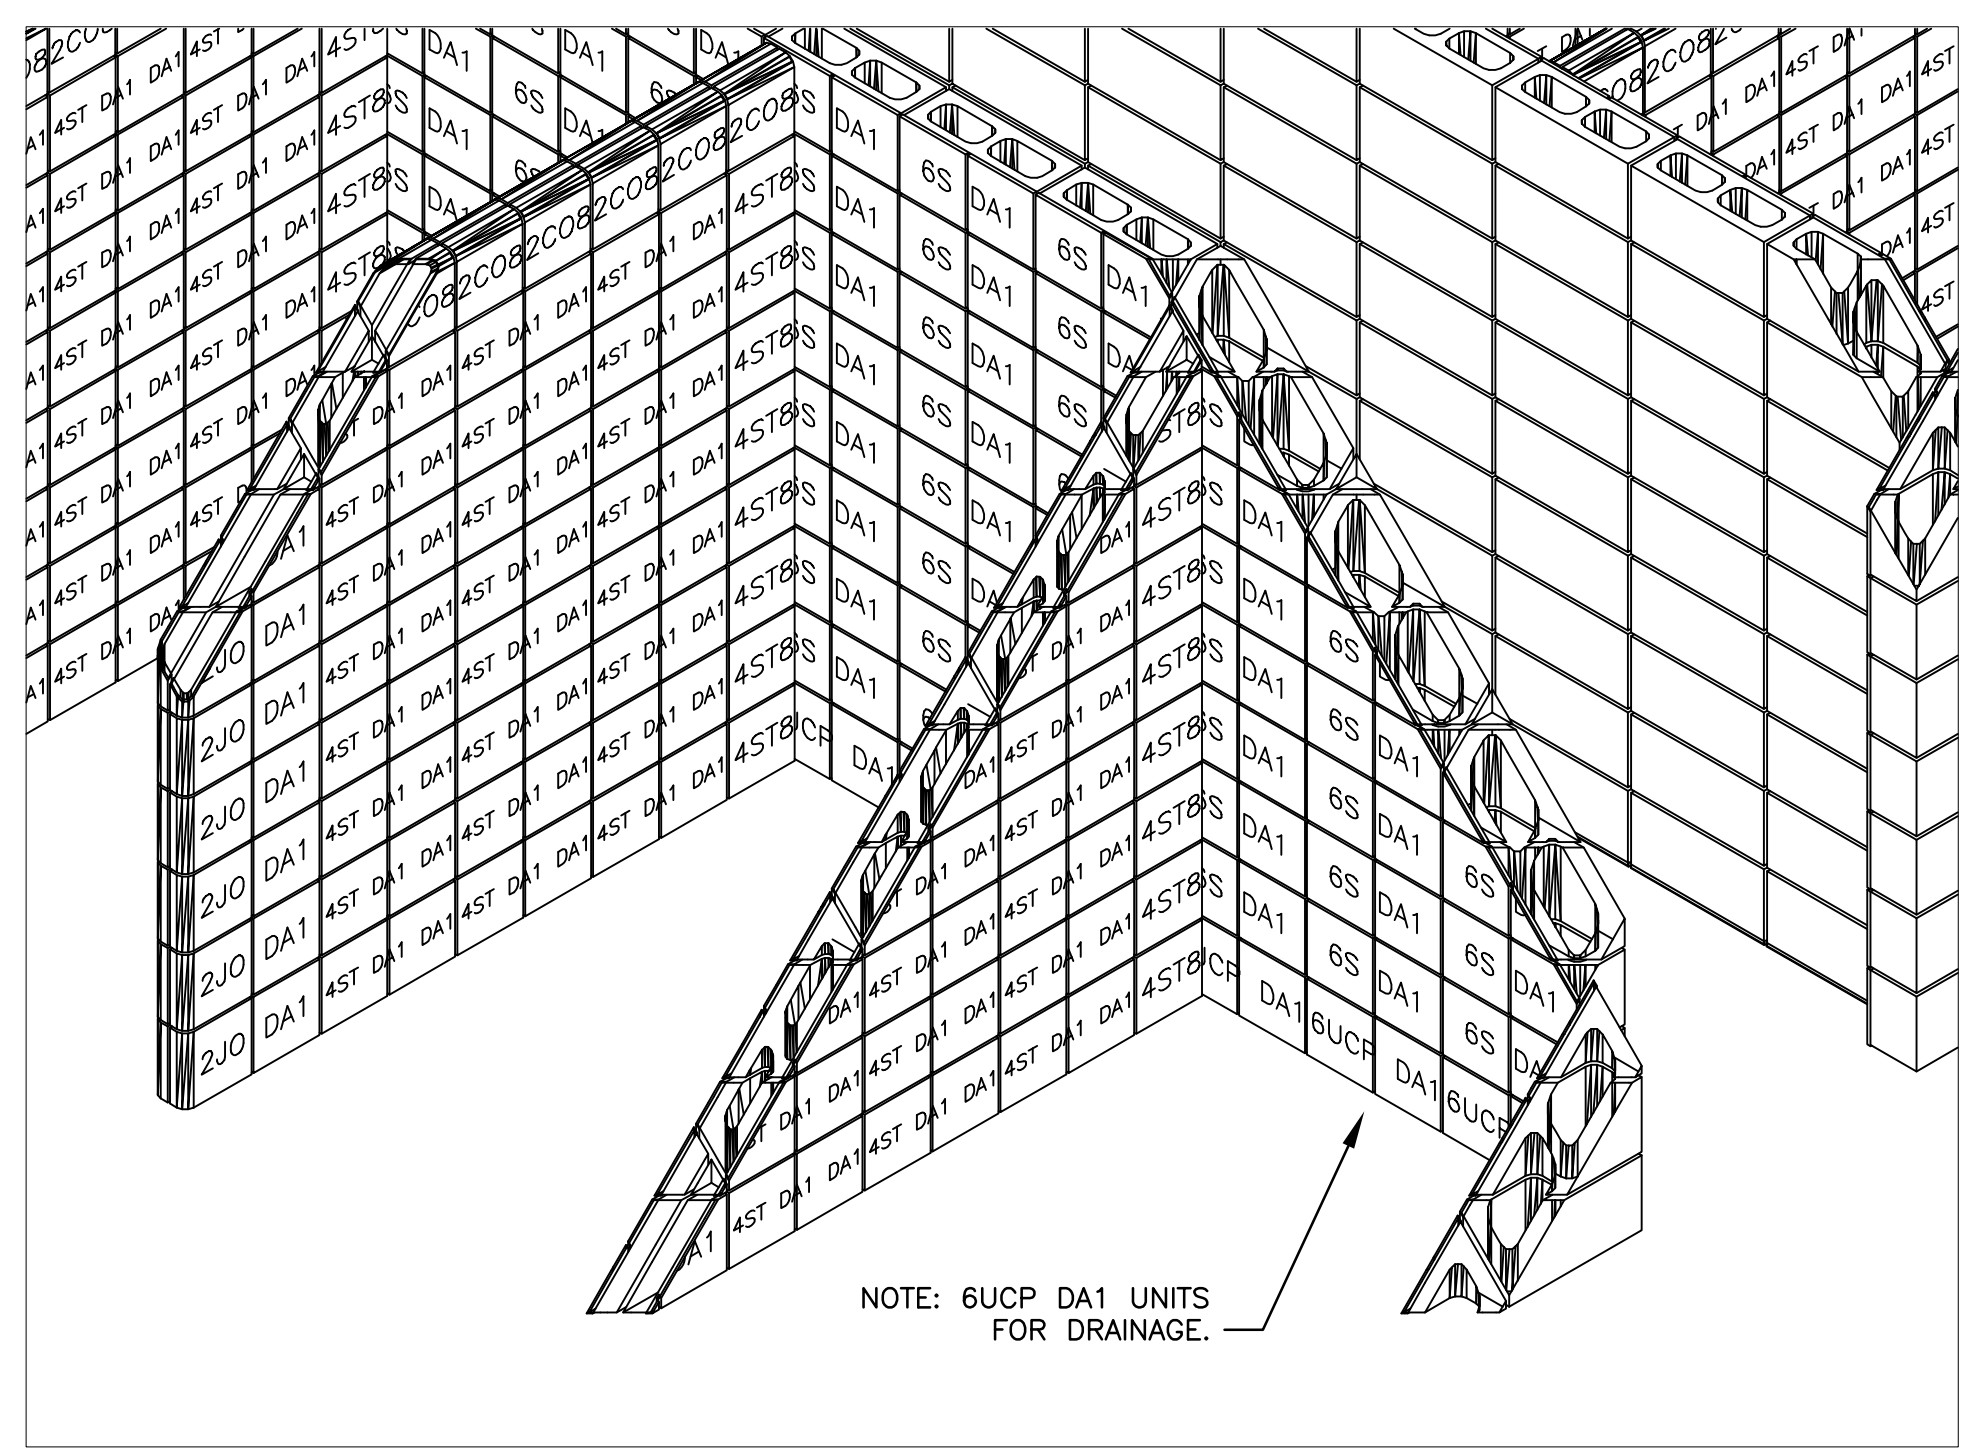

4 WALL DETAIL (CUT VIEW)
SCALE: NONE REF:

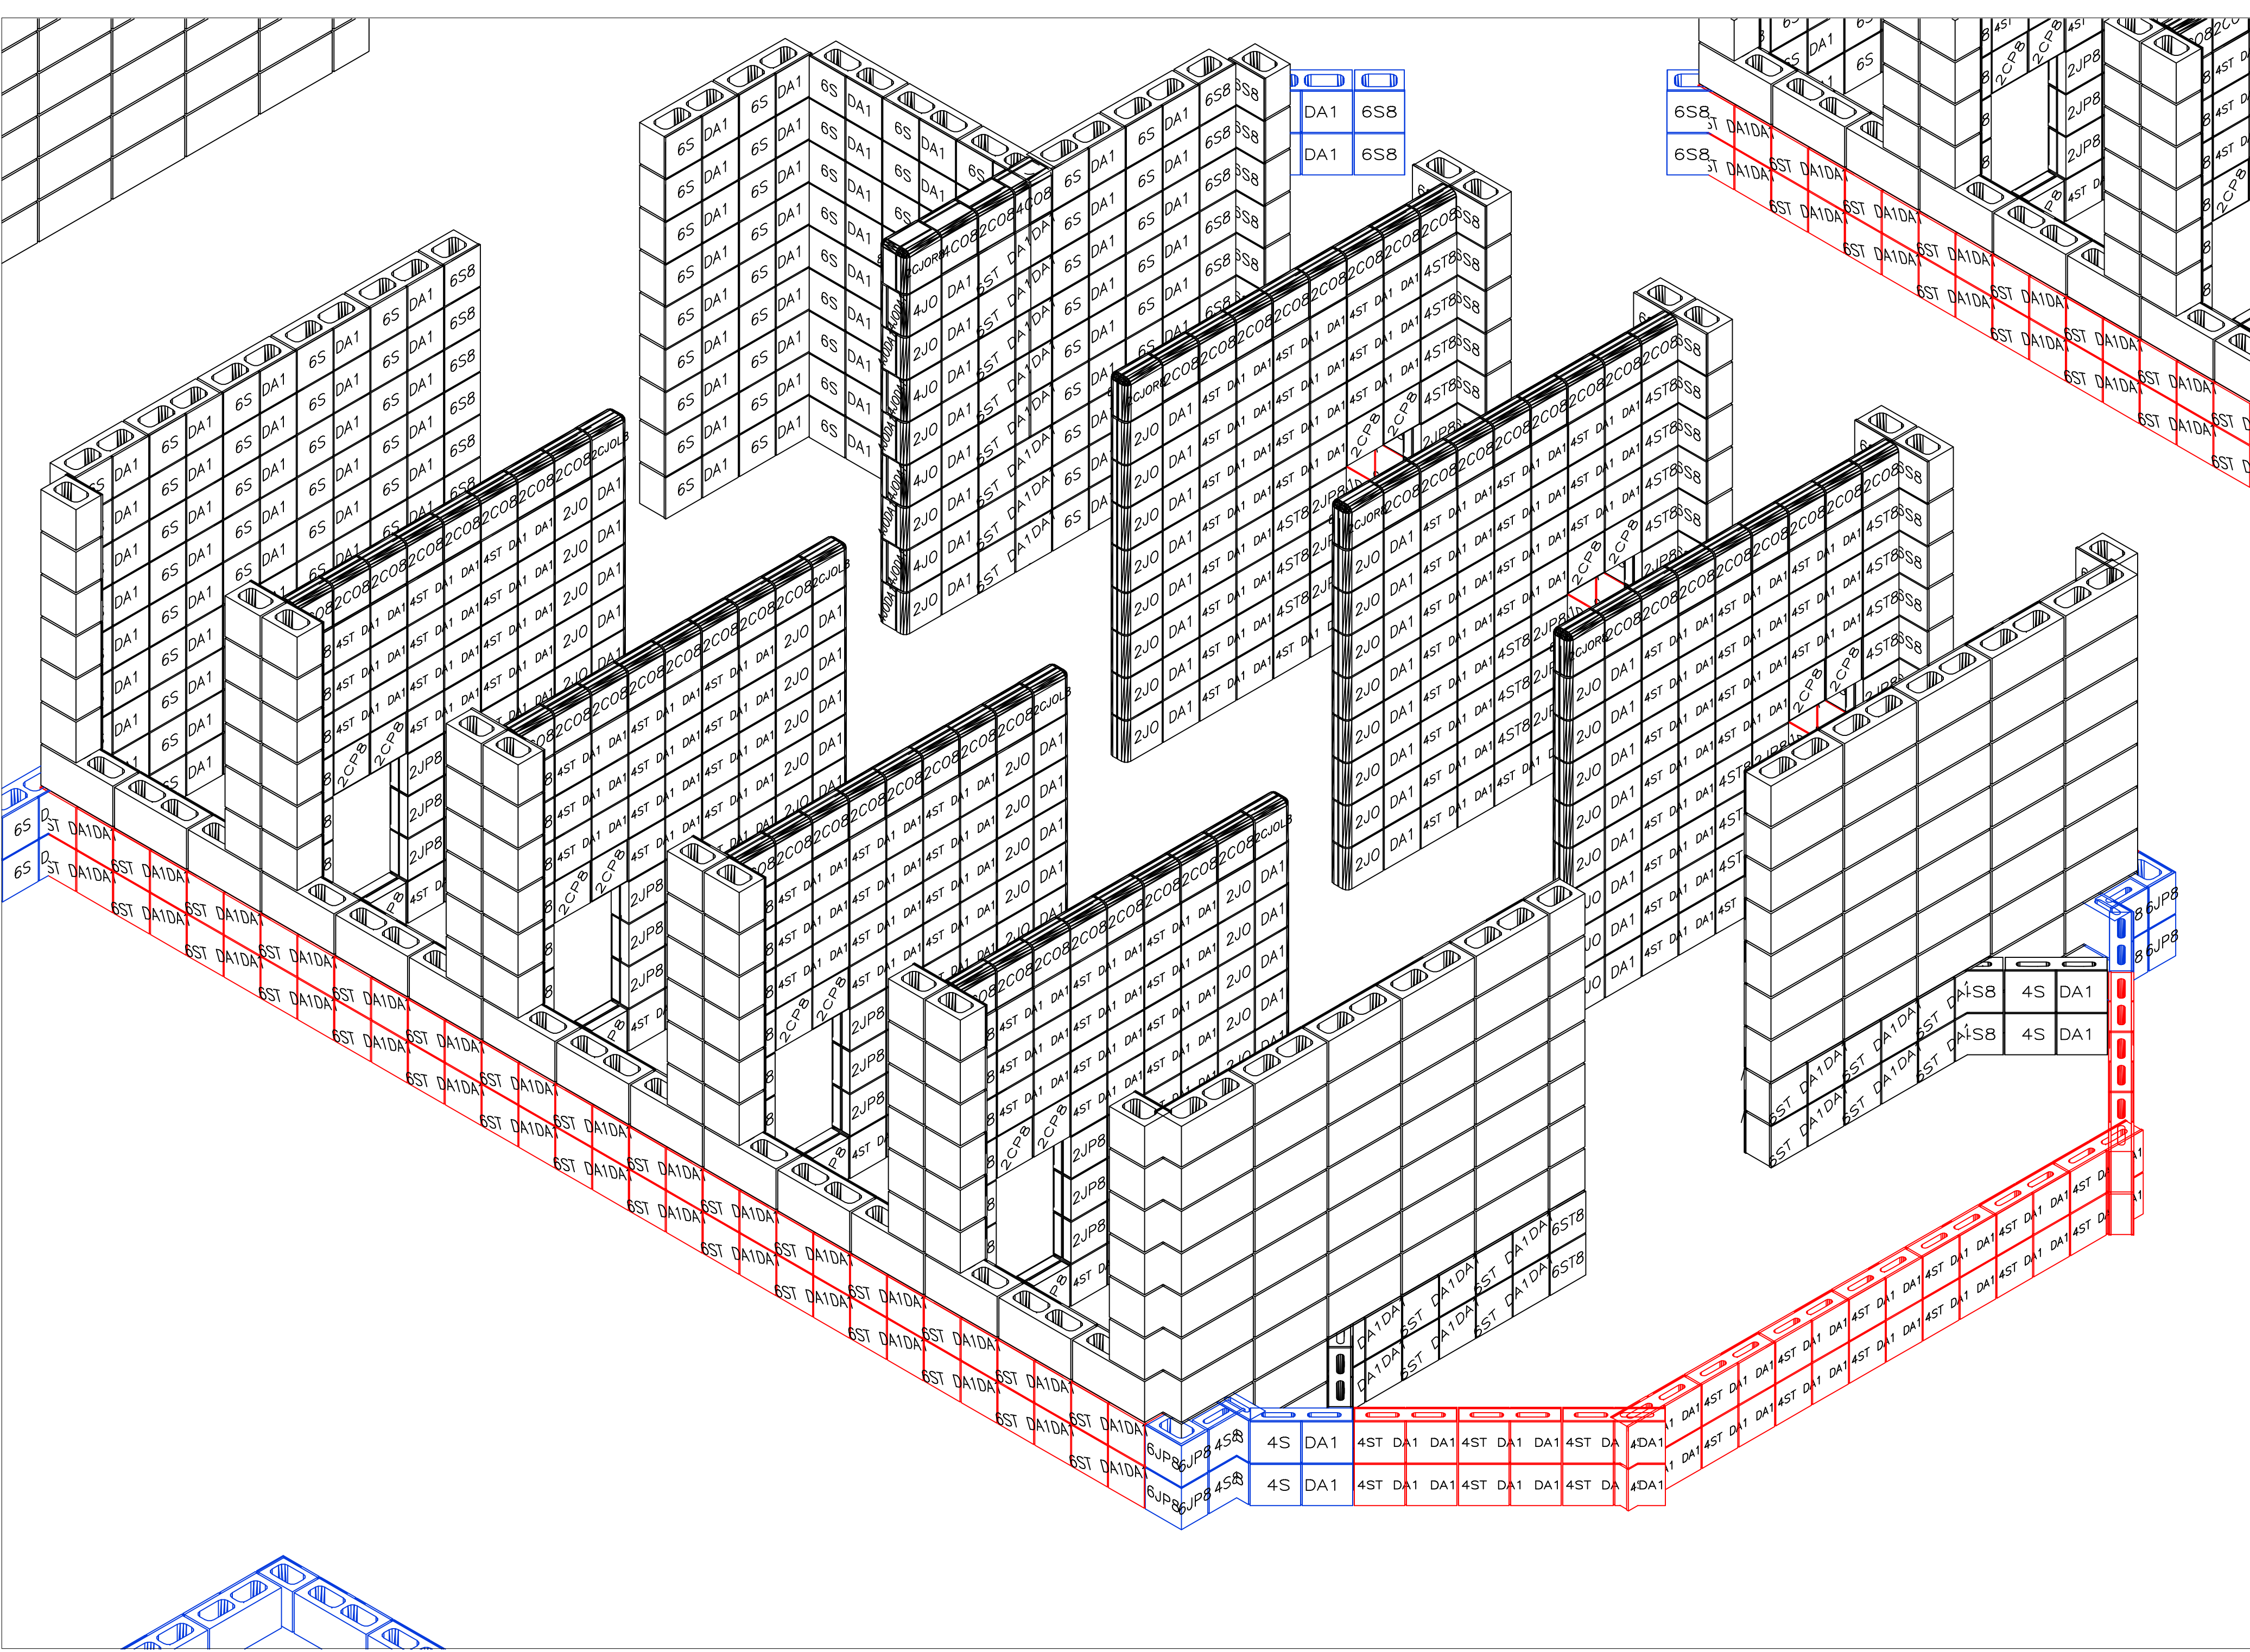

5 WALL DETAIL
SCALE: NONE REF:

AG Ivory
 AG Safari Beige
 AG Safari Beige - Ivory

CAD BLOX LLC
 TOM@CADBLOX.COM
 Phone: 714 528 1084

ARLINGTON ANIMAL SERVICES CENTER
 ARLINGTON, TX

ASTRA GLAZE UNIT LAYOUT

MASONRY SHOP DRAWINGS

REVISIONS

| NO. | DATE | DESCRIPTION |
|-----|------|-------------|
| | | |
| | | |
| | | |

Job #: 07-0026
 Date: 9/4/07
 Status: AS NOTED
 © 2007 CAD BLOX, LLC

SD-1